


- 75 Black Out Curtain
- 74 Bounce
- 73
- 72
- 71
- 70
- 69 6th Electric
- 68
- 67 SHELL CEILING
- 66 Cyclorama
- 65 Black Out Curtain
- 64 Black Scrim
- 63 White Scrim
- 62 Leg 5
- 61 Border 4
- 60 SHELL LIGHTING
- 59
- 58
- 57
- 56
- 55 5th Electric
- 54
- 53
- 52 SHELL CEILING
- 51
- 50
- 49
- 48
- 47 Leg 4
- 46 Border 3
- 45 SHELL LIGHTING
- 44
- 43
- 42
- 41
- 40
- 39 4th Electric
- 38
- 37 SHELL CEILING
- 36
- 35
- 34 Olo
- 33 Black Out Curtain
- 32 Leg 3
- 31 Border 2
- 30 SHELL LIGHTING
- 29
- 28
- 27
- 26
- 25
- 24 3rd Electric
- 23
- 22 SHELL CEILING
- 21
- 20
- 19
- 18
- 17 Leg 2
- 16 Border 1
- 15 SHELL LIGHTING
- 14
- 13
- 12
- 11
- 10
- 9 RP SCREEN
- 8 2nd Electric
- 7 SHELL CEILING
- 6
- 5 1st Electric
- 4
- 3
- 2 Leg 1
- 1 Black Out Curtain
- Act Curtain

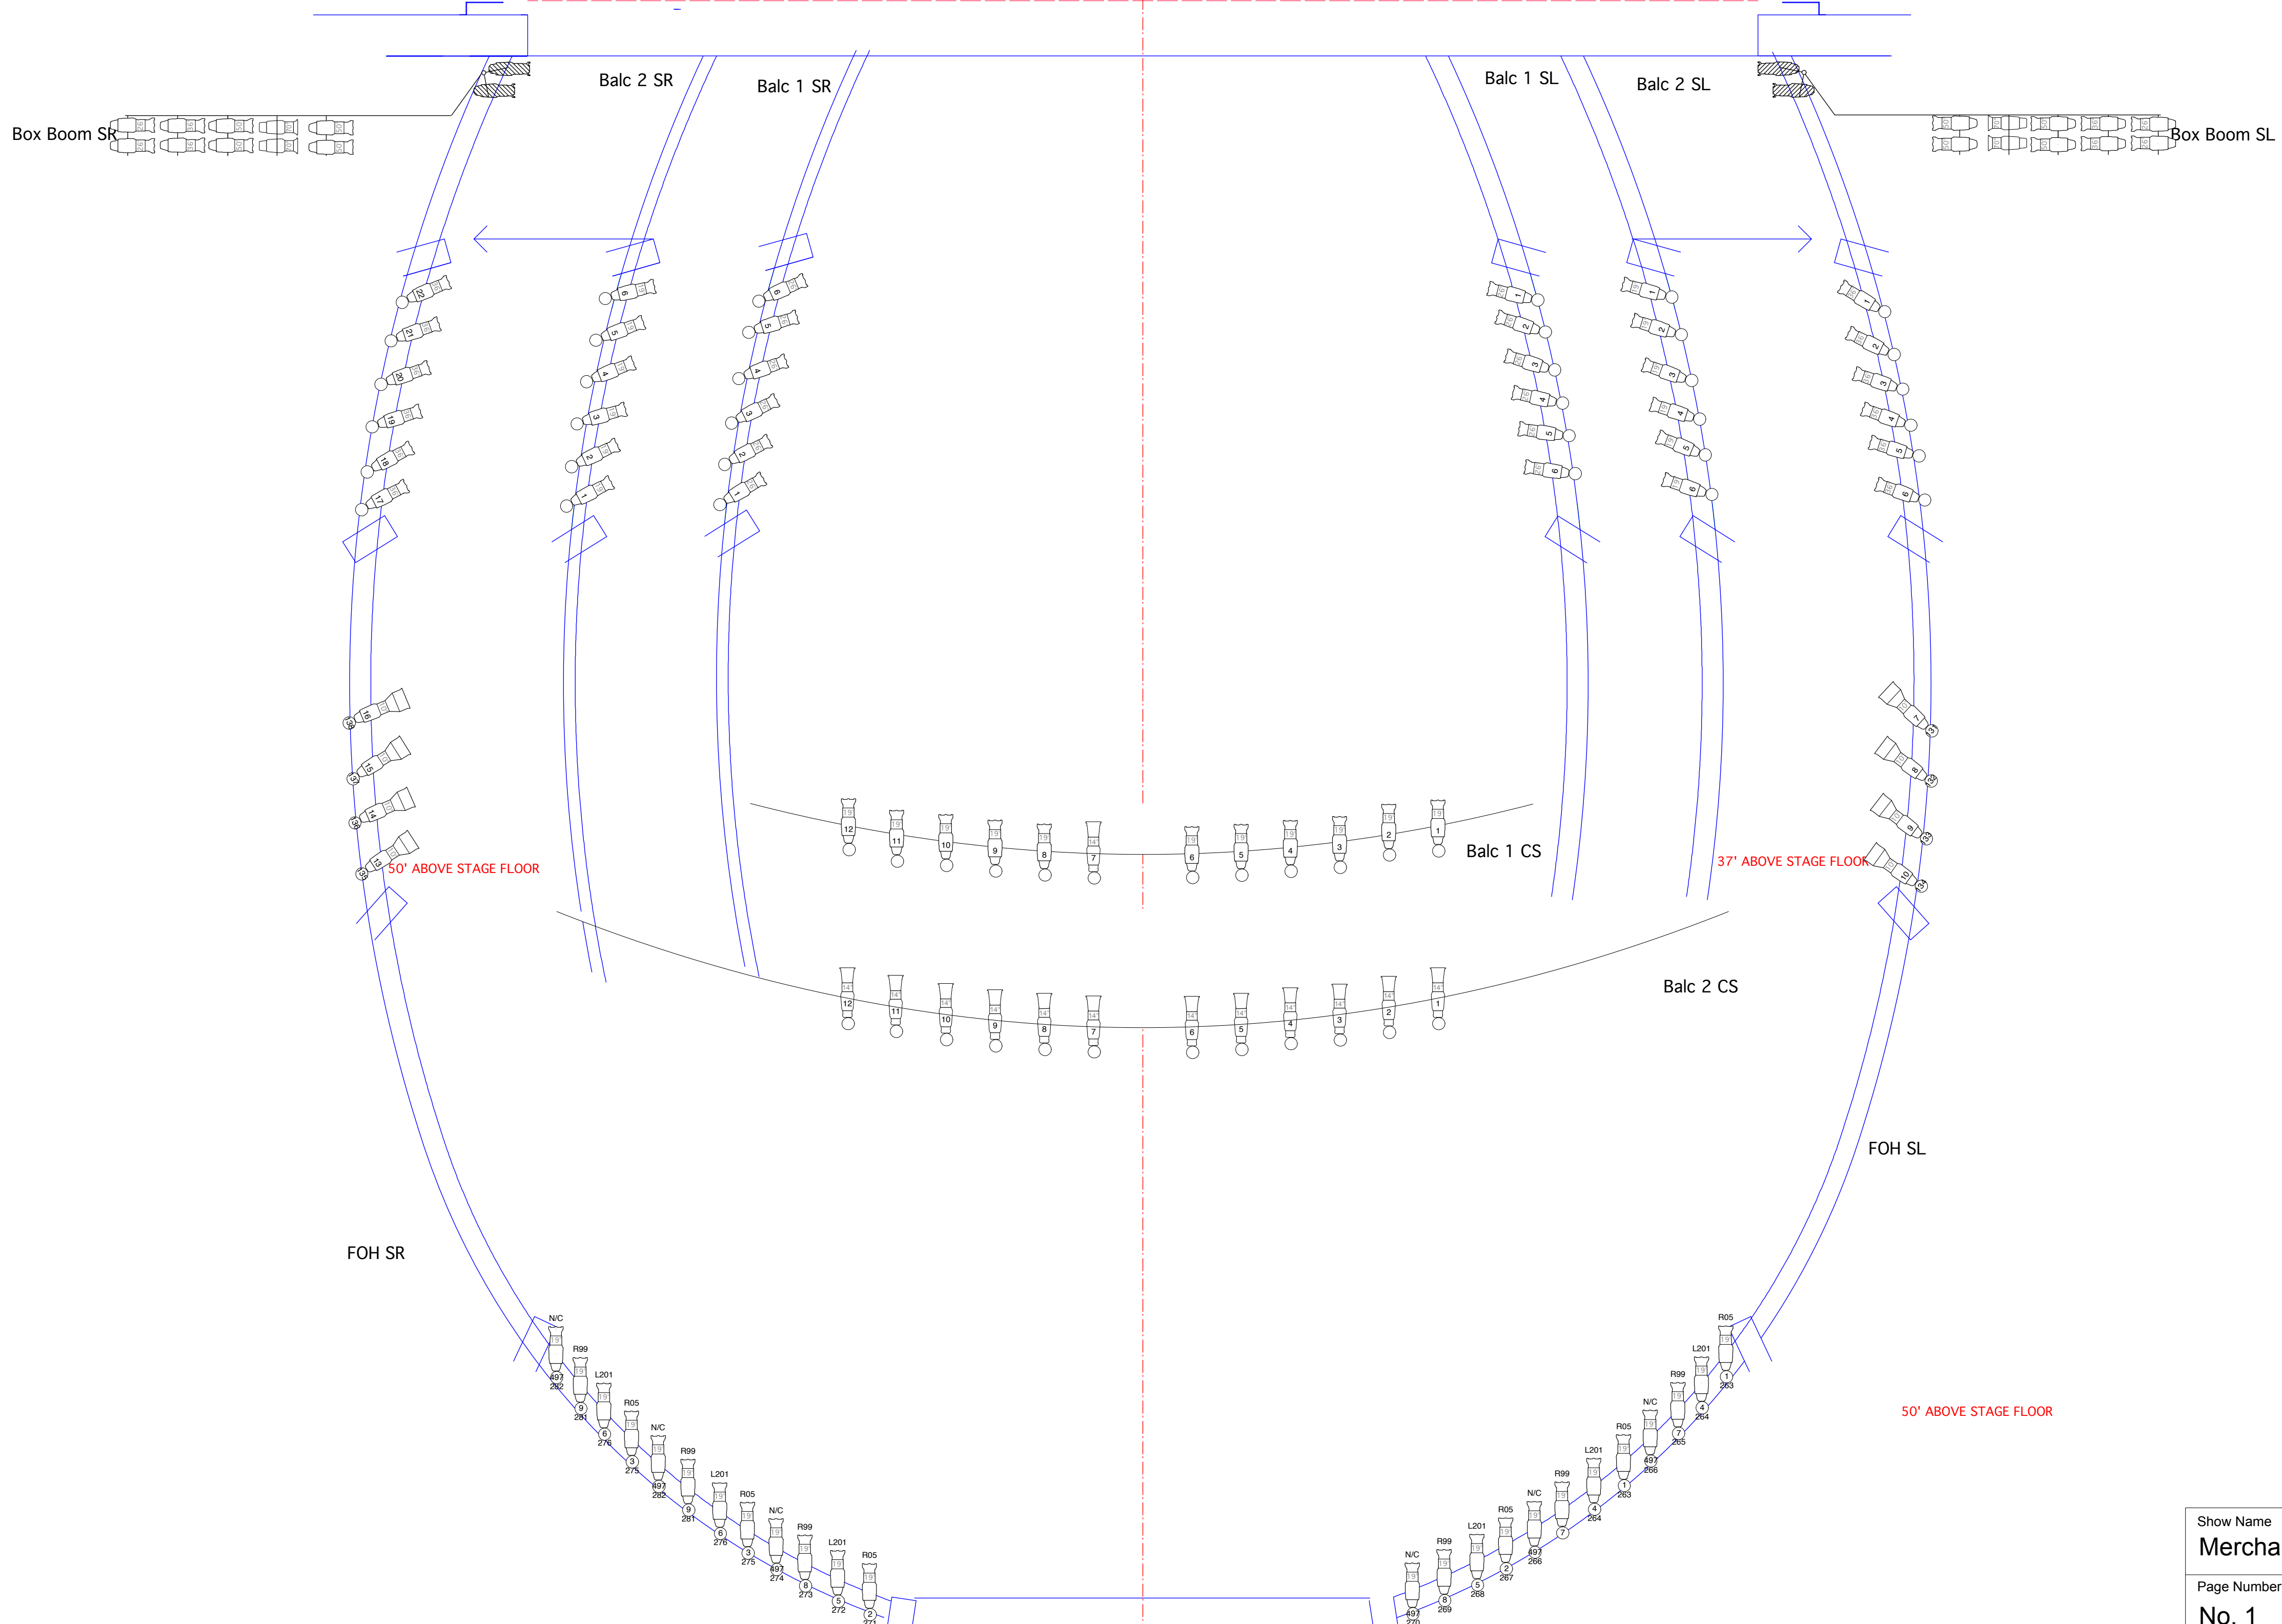

| Instruments | |
|-------------|-----------------|
| | Source 4 10deg |
| | Source 4 20deg |
| | SA-PAR WFL |
| | Ear Cyc Cast |
| | Ear Cyc Cast |
| | Ear Cyc Cast |
| | Source 4 10deg |
| | Source 4 19deg |
| | Source 4 14 Deg |
| | Source 4 20deg |
| | Source 4 70 deg |
| Legend | |
| | Color |
| | Channel Number |
| | Channel |

| | | |
|-------------------------------|-------------|------------|
| Show Name | | |
| Merchant Hall Reperatory Plot | | |
| Page Number | Drawn By | Date |
| No. 1 | Sean Orway | 08/16/2011 |
| CAD File Name | Scale | |
| Merchant Rep Plot v2010.vwx | 1/4" = 1'0" | |